




TITLE

AHMC

PANEL	TBC	LIGHTS	2x150W/9sqm
FASCIA	TBC	POWER	1x4AMP/9sqm
CARPET	TBC		




BELLEVUE TERRACE ROOM  
SWISS GRAND HOTEL, BONDI BEACH

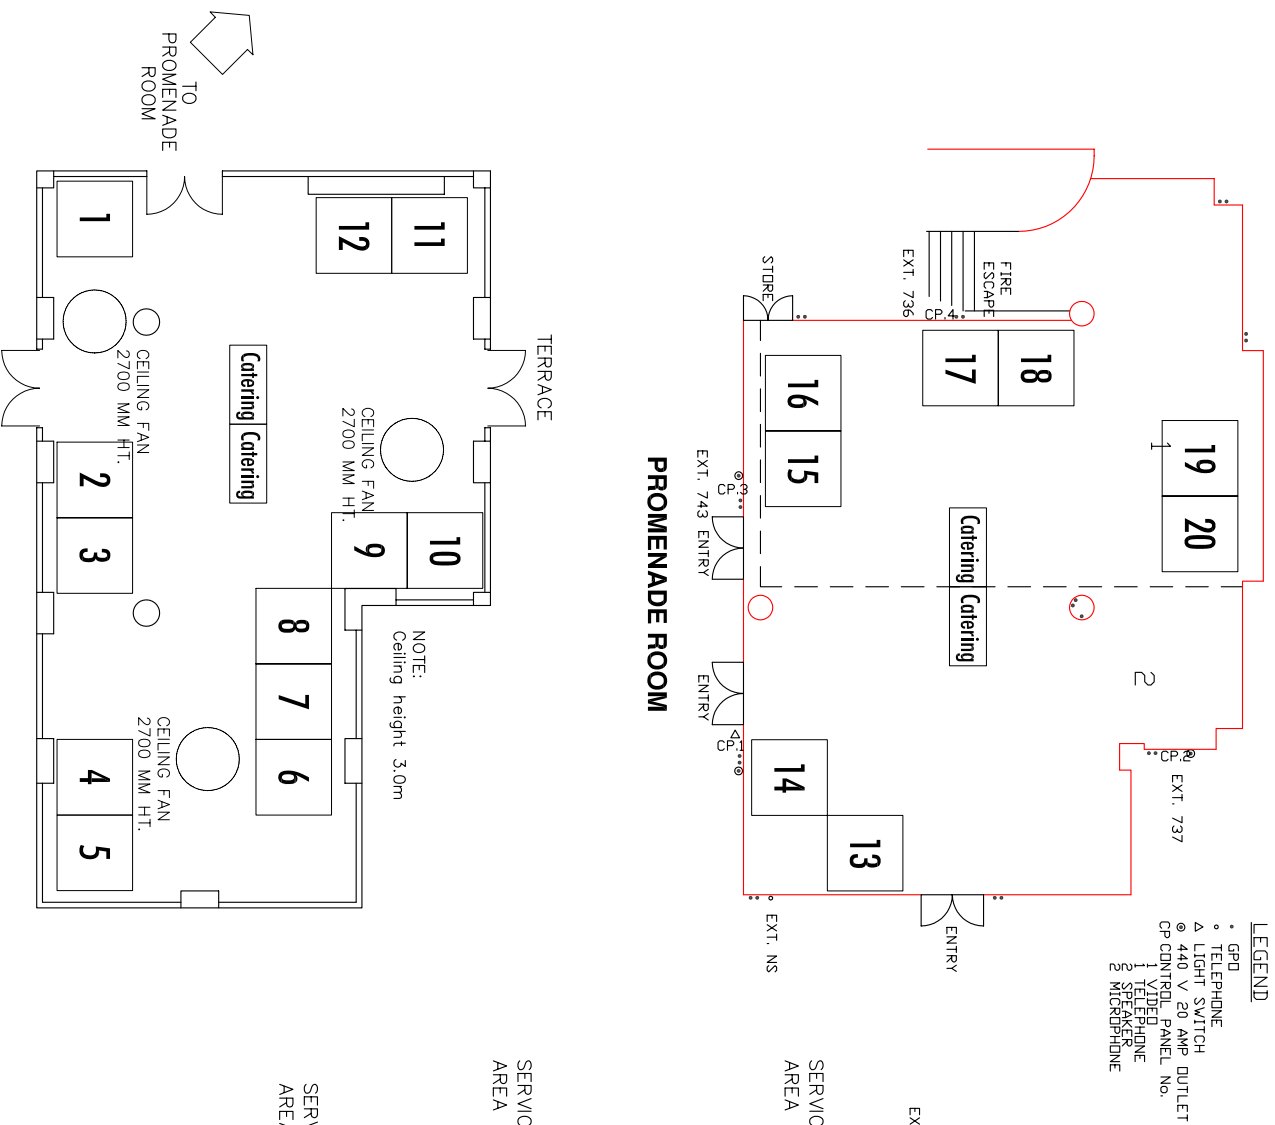

PAVILION BALLROOM

Scale: 0 5

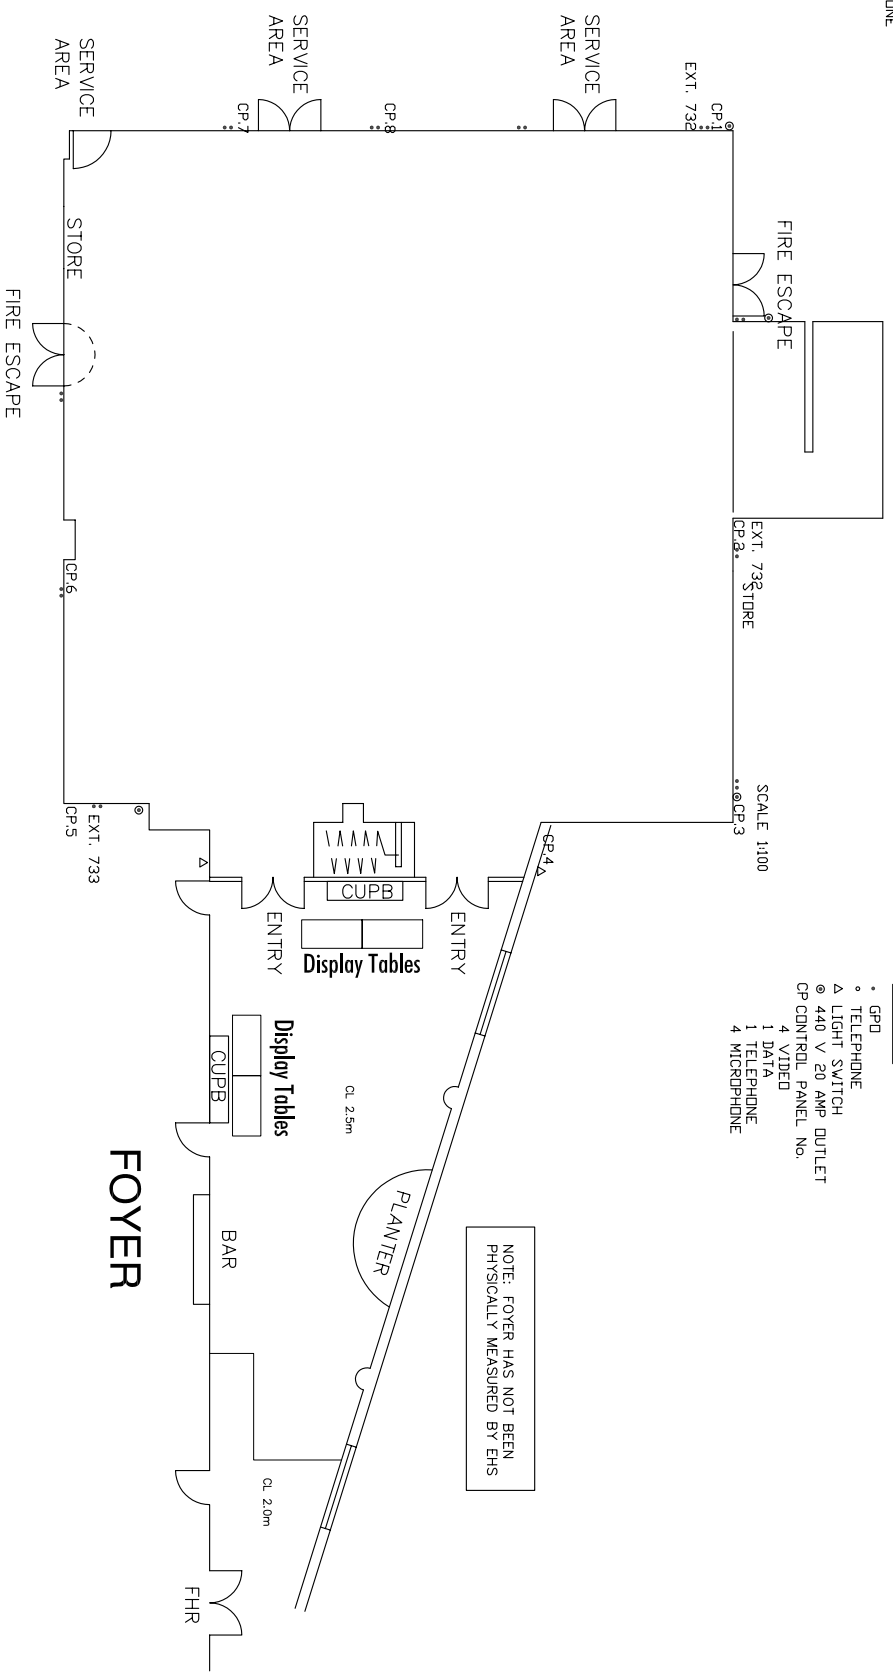

VENUE	SWISS GRAND BONDI
DATE	12-14 SEPTEMBER 2008

SCALE:	1 : 150@A3	CAD:	SURJA
DWG:	X:\2008\SwissGrand\AHMC-2008.dwg		
DATE:	21 Sept 2007	REV:	3 BY: SB

